



Please note that fence posts must be sunk in concrete as shown below:

### Wood Fence

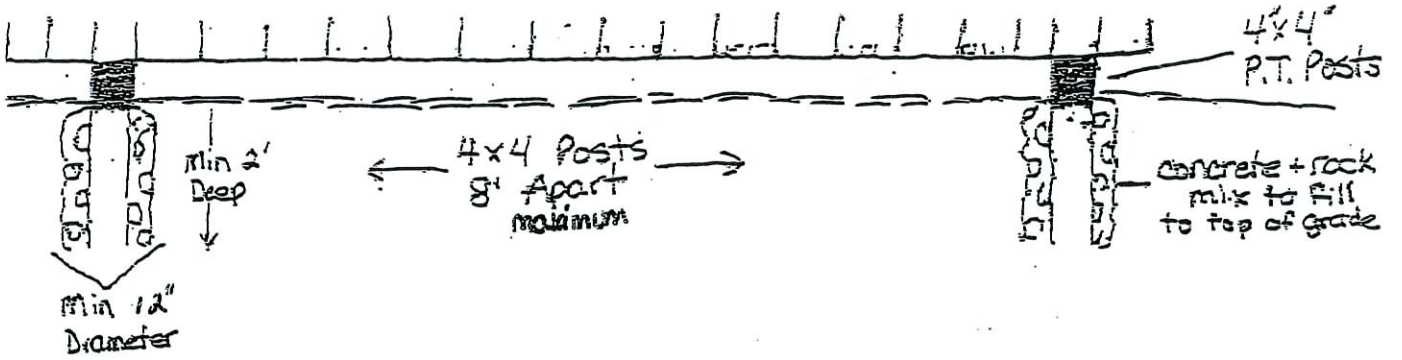

### ALUMINUM OR Chain Link Fence

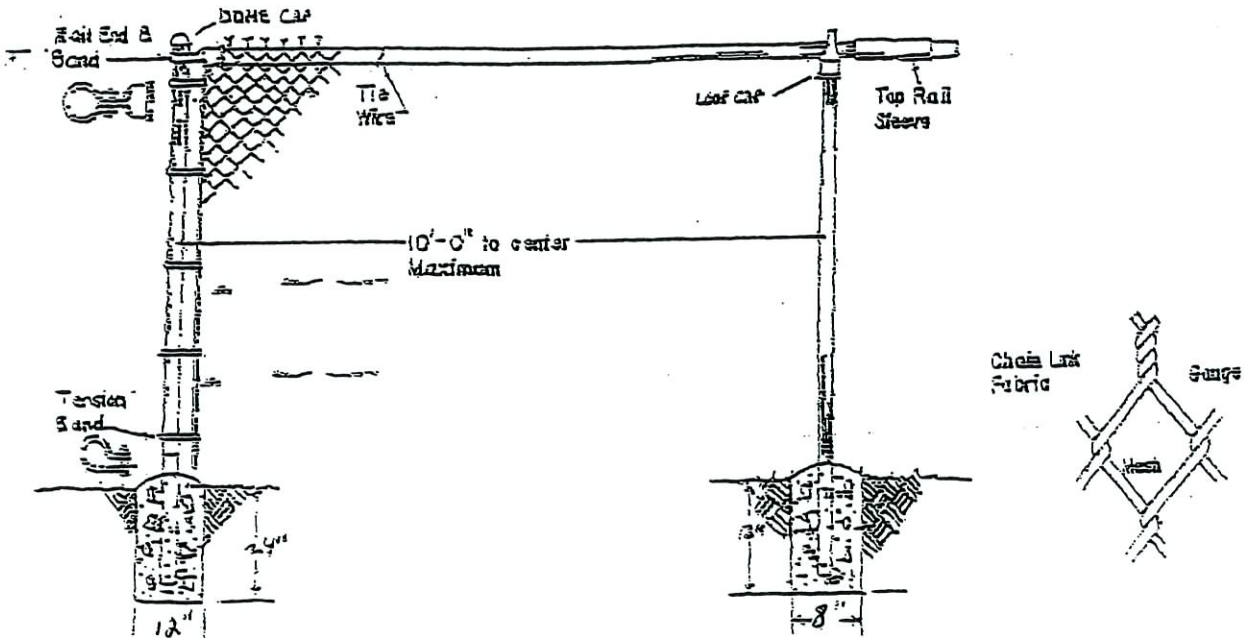

FINAL INSPECTIONS ARE REQUIRED FOR ALL PERMITS